


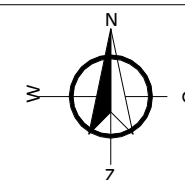


Renvooi situatie

- openbaar groen
- hoogteverschil in openbaar groen
- wadi
- bestrating
- voetpad
- beuken haag: aanplanthoogte 40/60cm
- hedrascherm: aanplanthoogte 80/100cm
- gaashekwerk EI-tec
- kaplijn
- entree woning
- lichtmast
- Cal-regelkast
- Bouwnummer
- Opstelplaats auto
- B Berging
- P Parkeerplaats
- A Opstelplaats afvalcontainer
- E Opstelplaats verdeelkast elektra
- Nieuw te planten boom
- Bestaande boom



het
Veen
Hattem

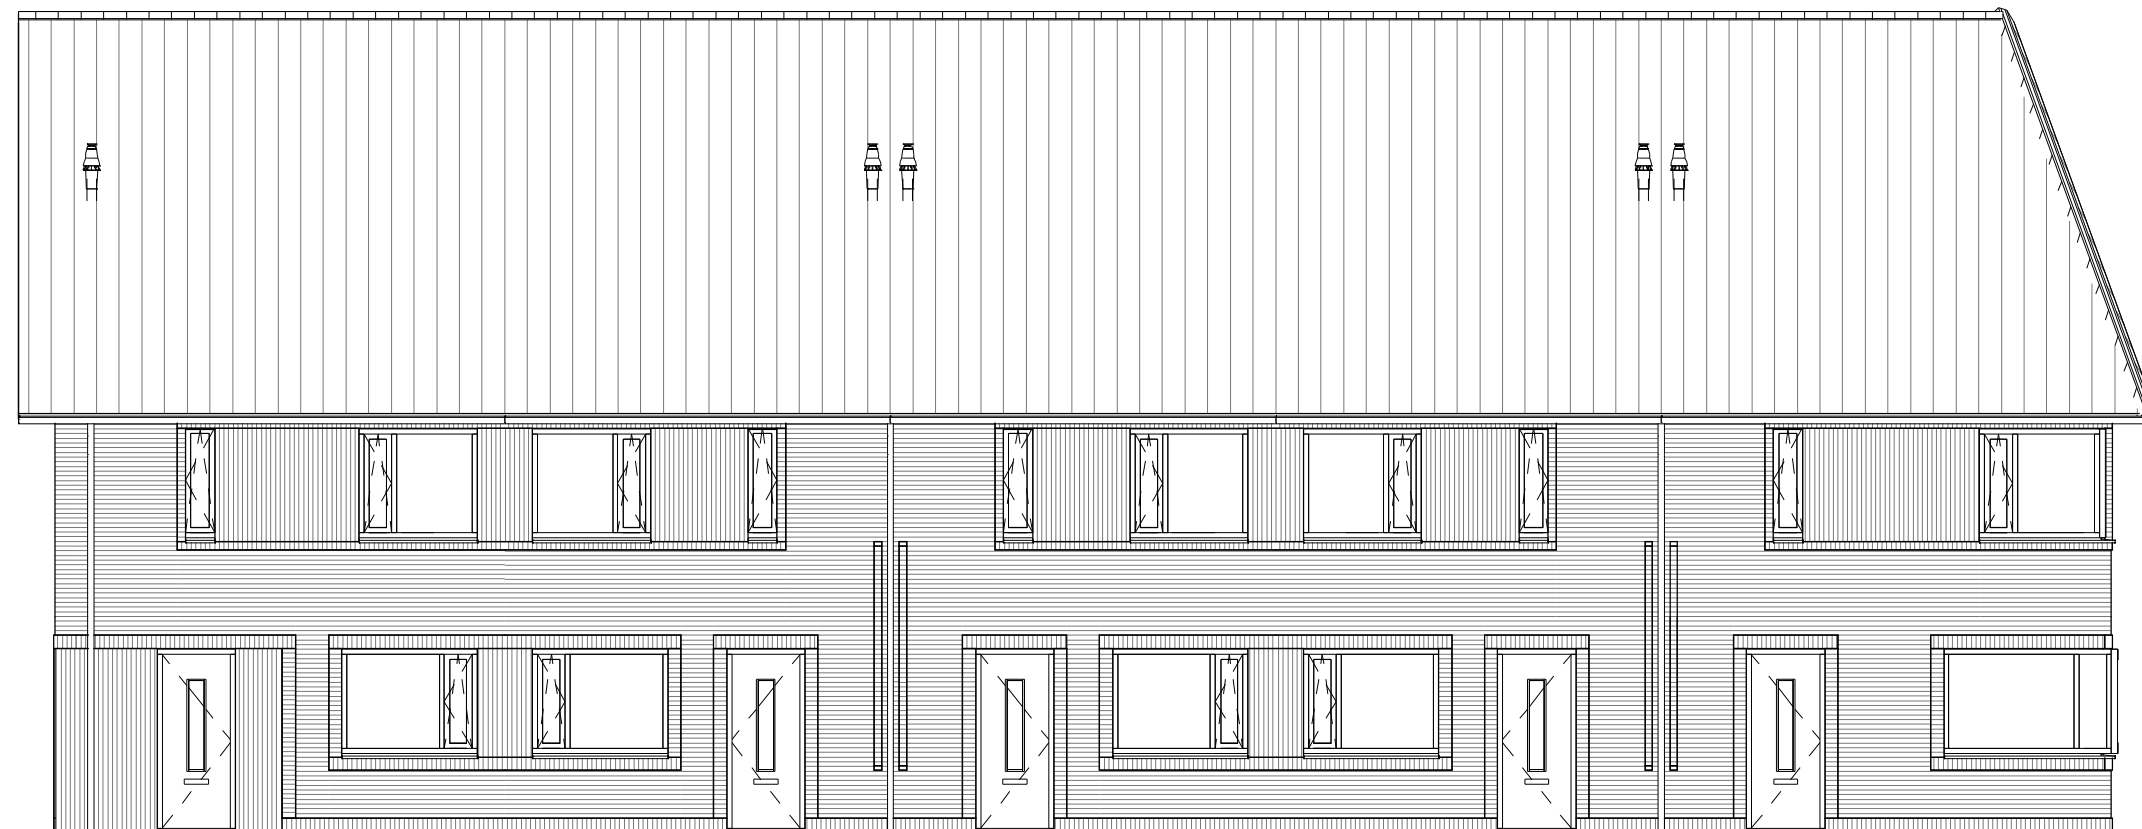

47


46

45

44

43

Voorgevel

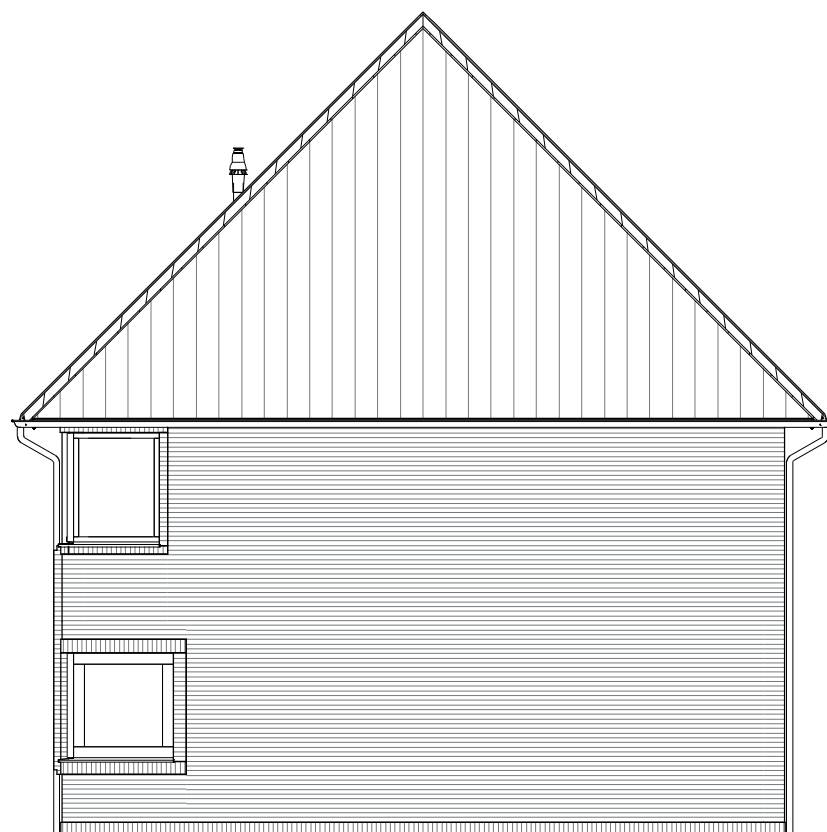

43

Rechtergevel

het
Veen
Hattem

Blok 7 - bouwnr 43 t/m 47

9 oktober 2020

PV panelen aantal en positie indicatief



43


44

45

46

47

Achtergevel

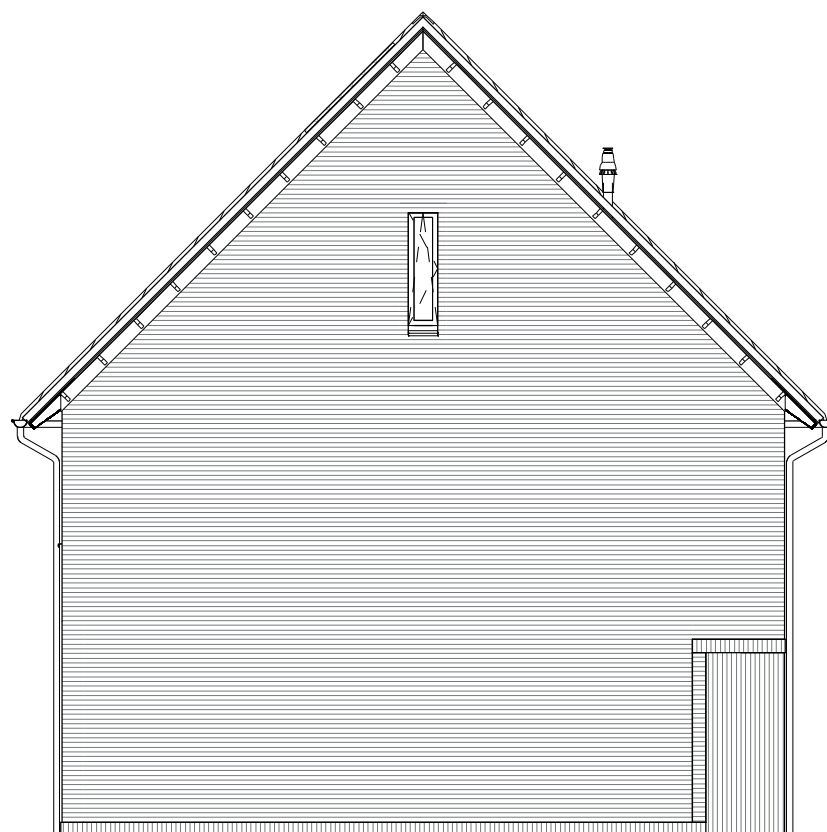


47

Linkergevel


het
Veen
Hattem

Blok 7 - bouwnr 43 t/m 47

9 oktober 2020

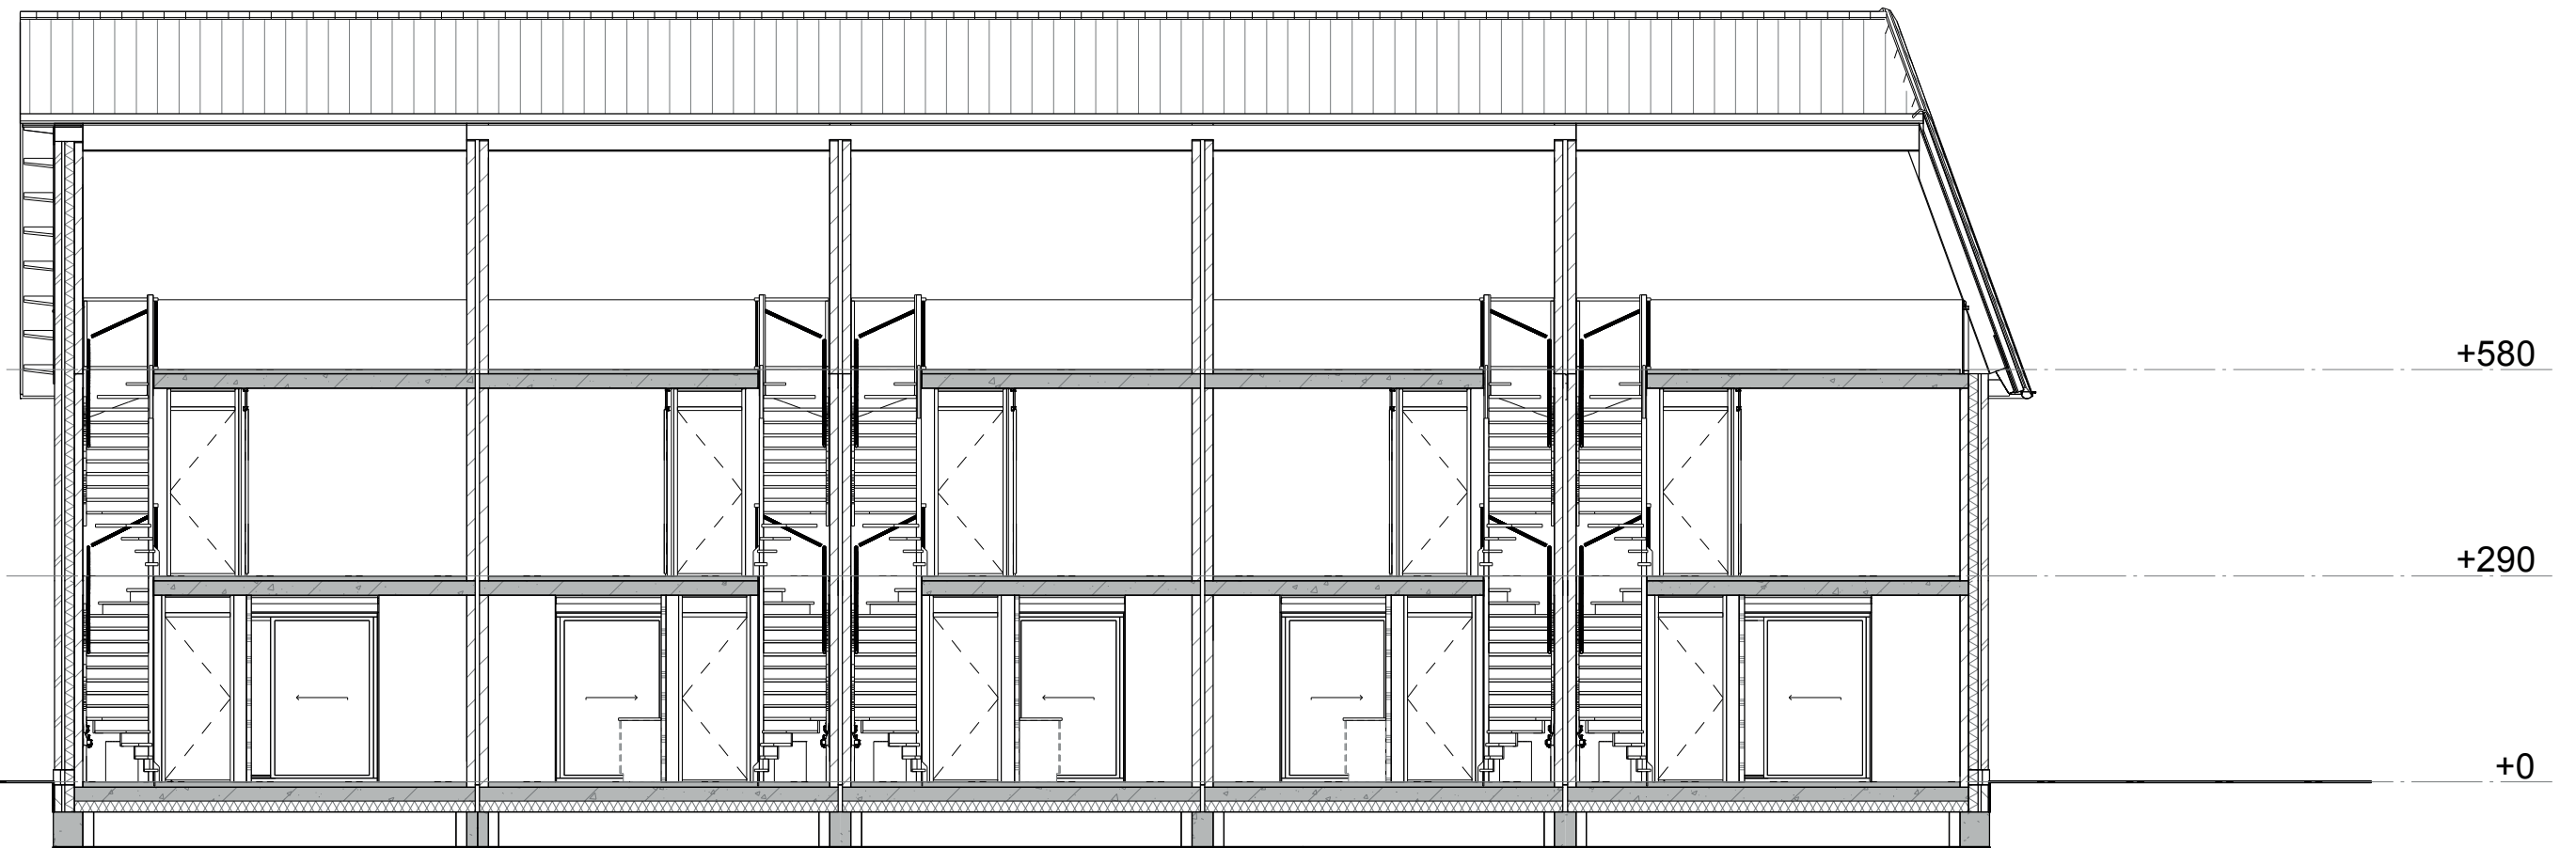


Doorsnede B

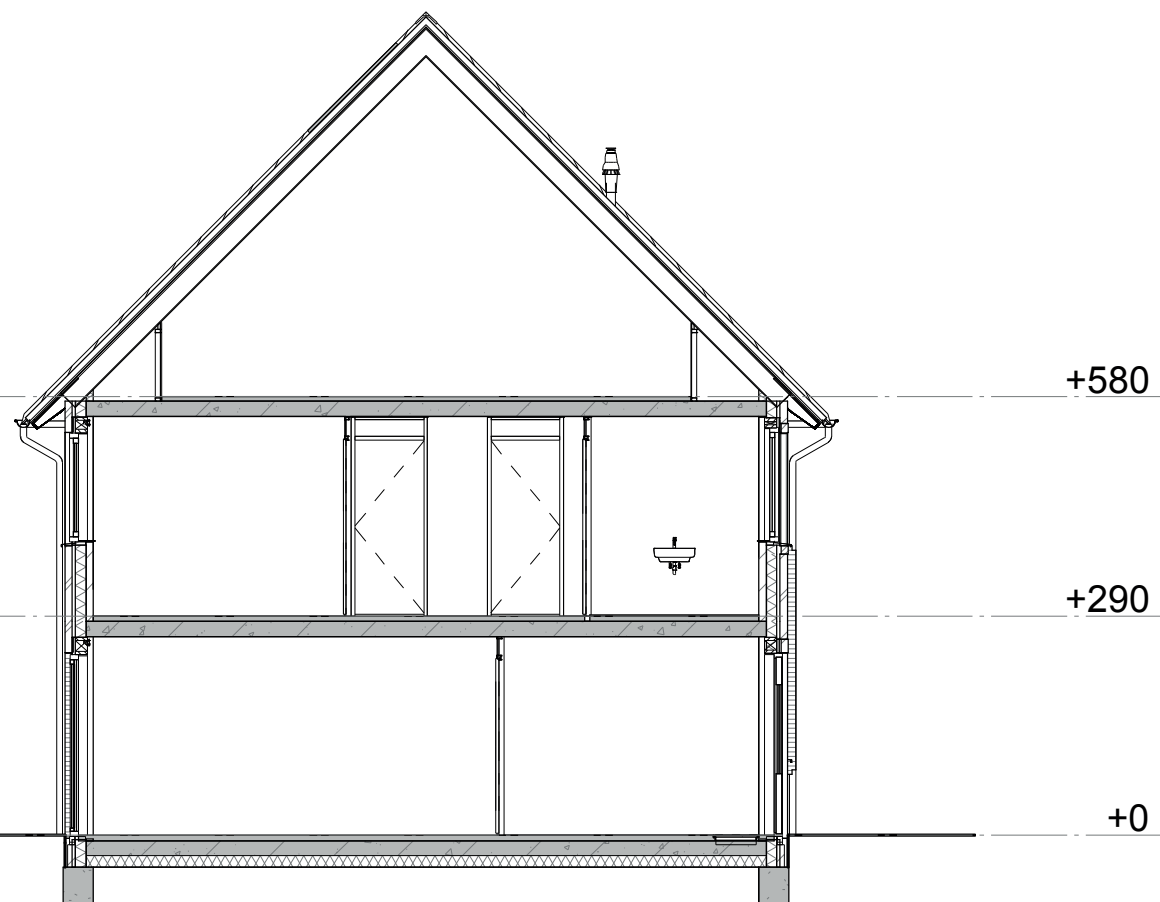

Doorsnede A


*het
Veen*
Hattem

Blok 7 - bouwnr 43 t/m 47
9 oktober 2020

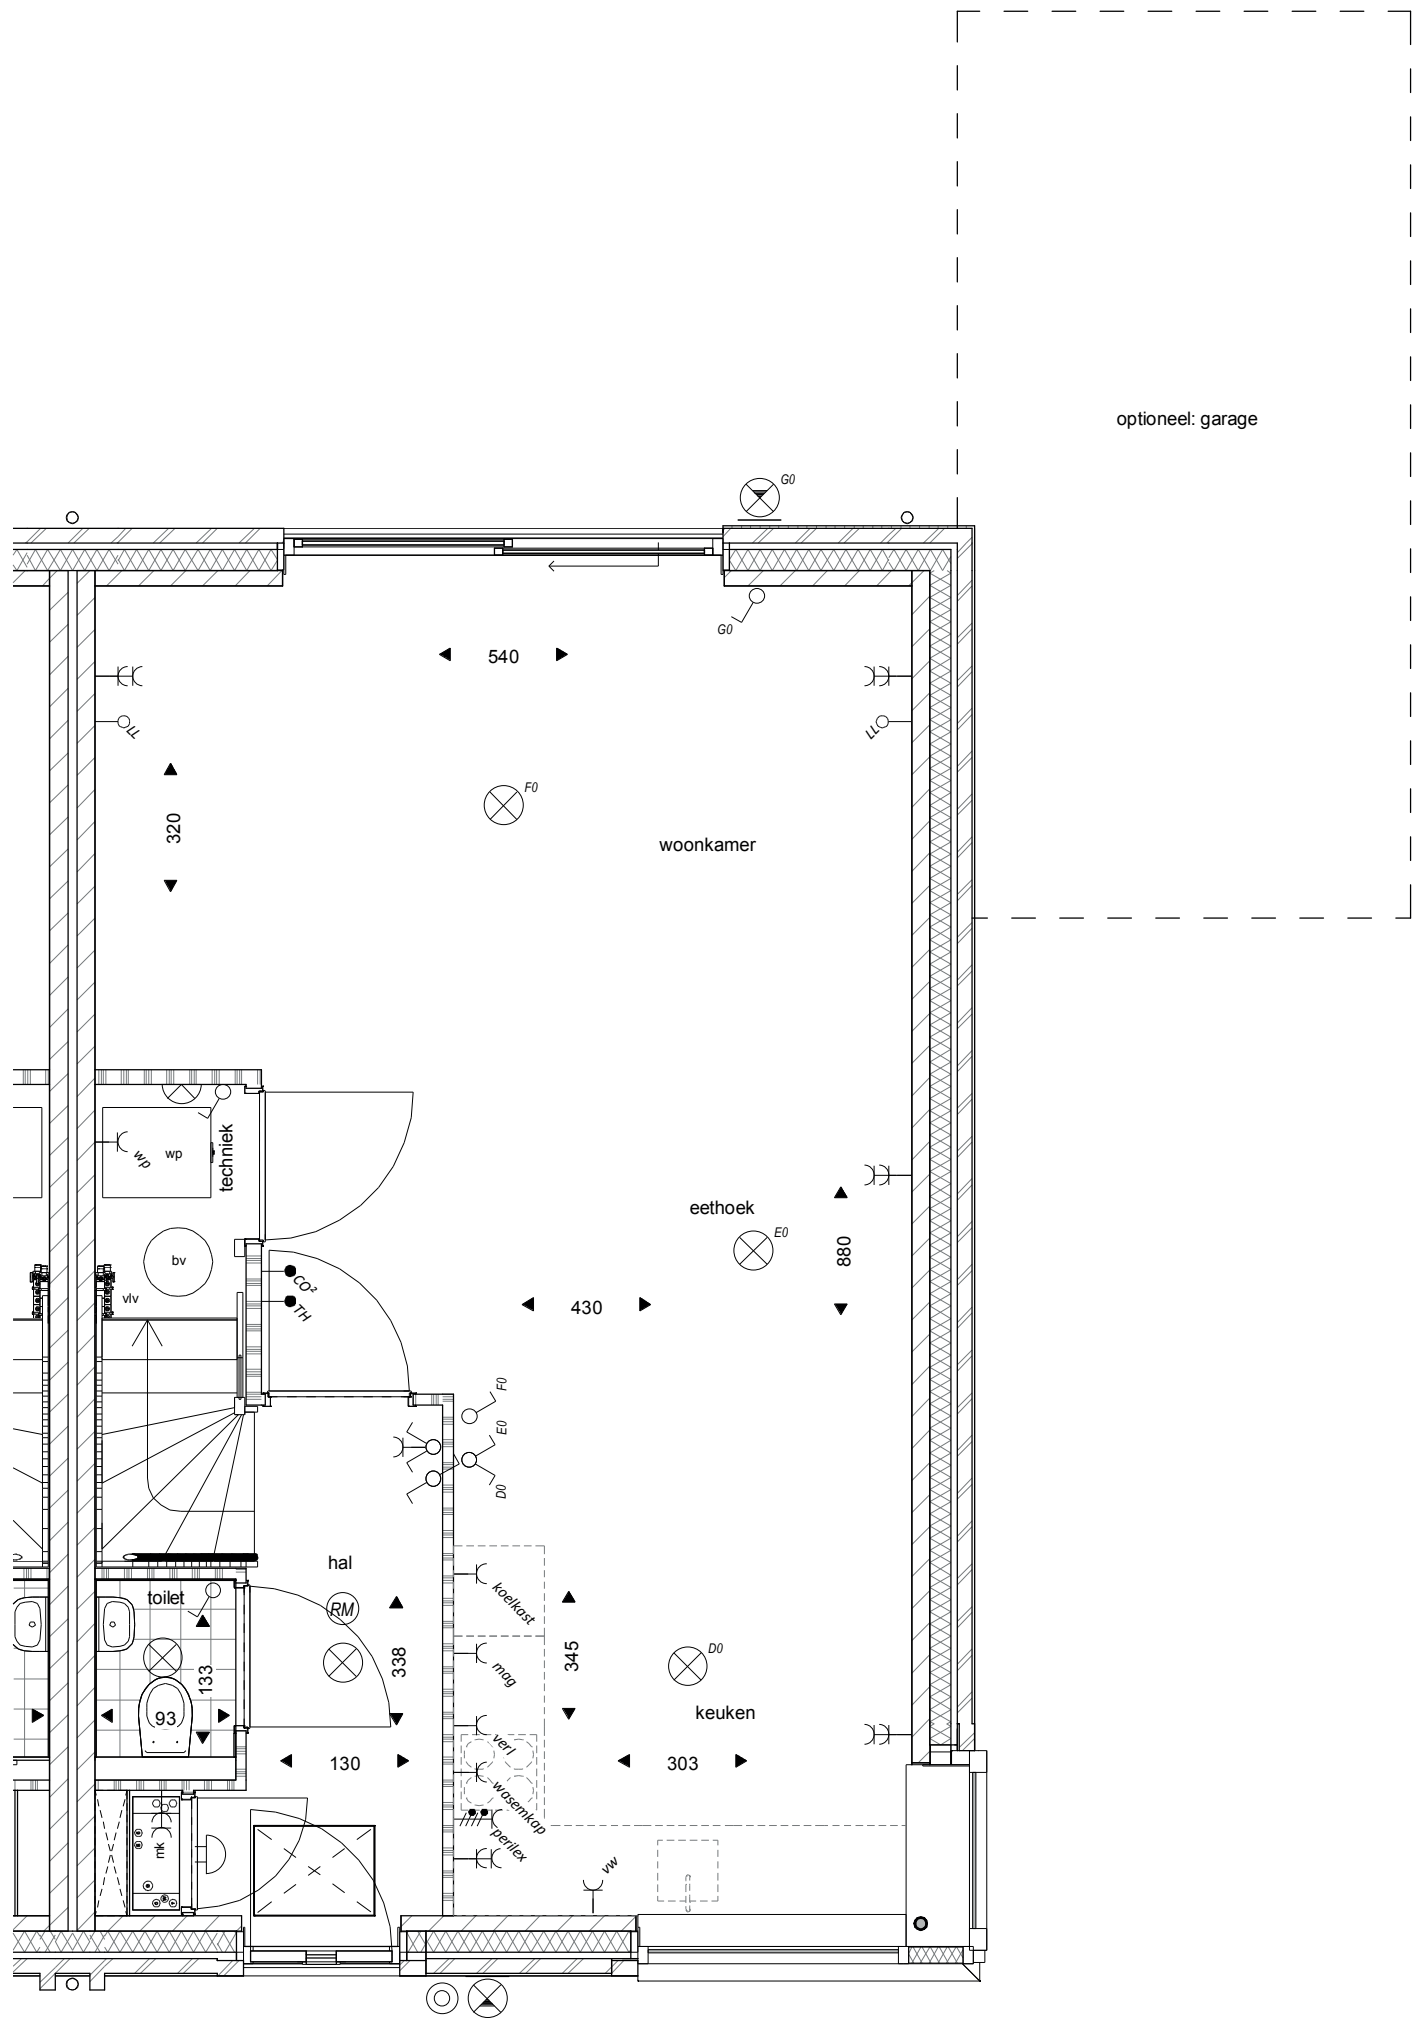


Begane grond

bouwnr 43

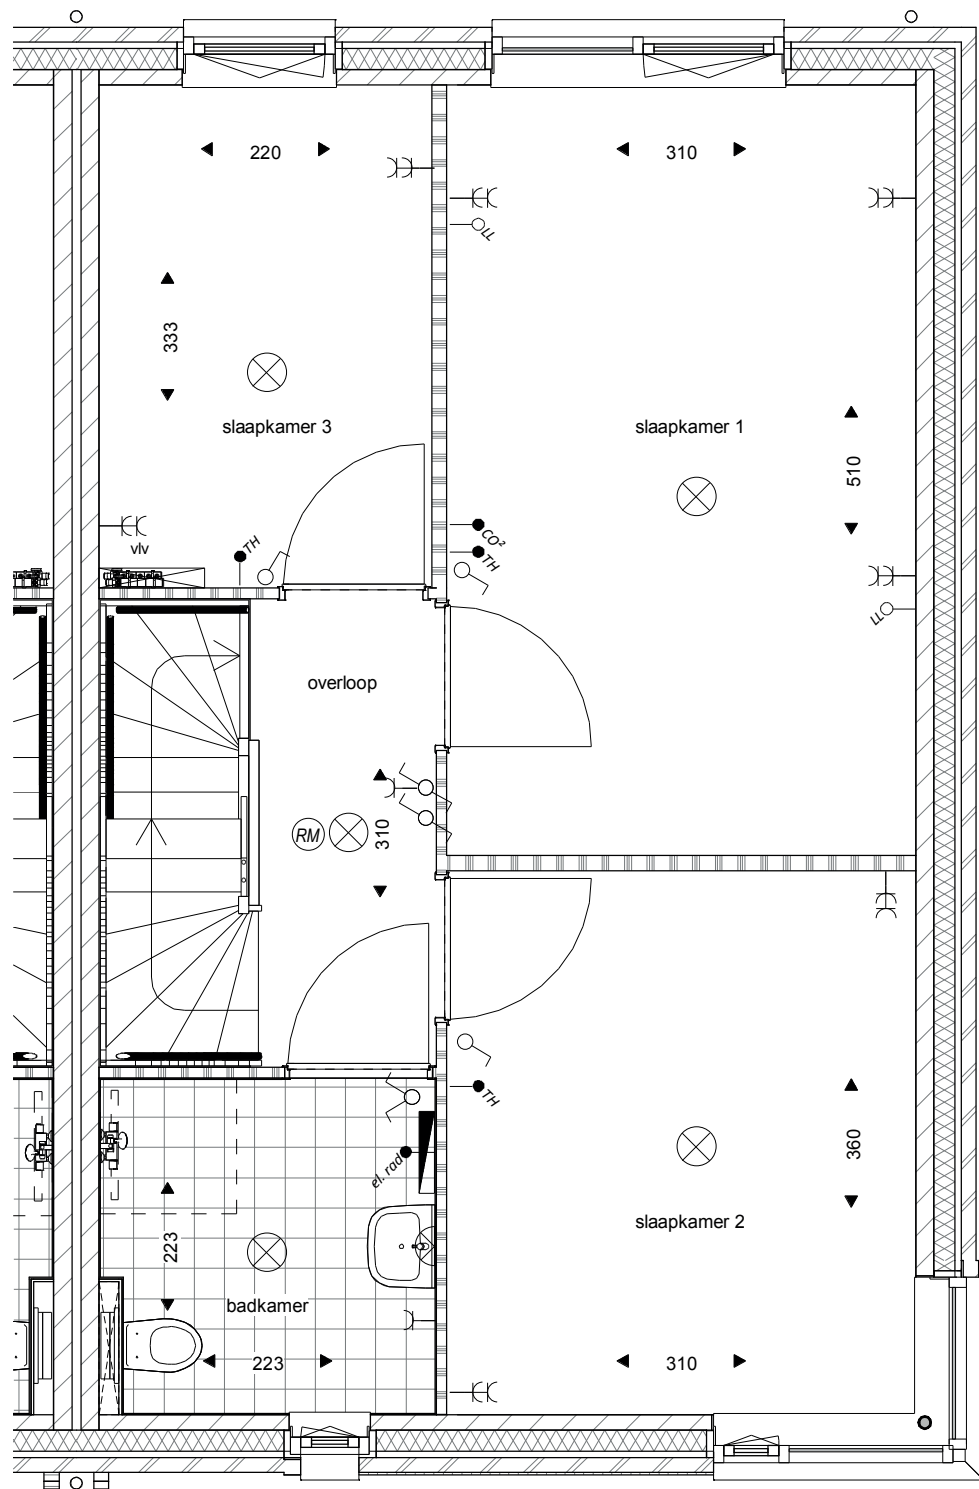


Eerste verdieping

bouwnr 43

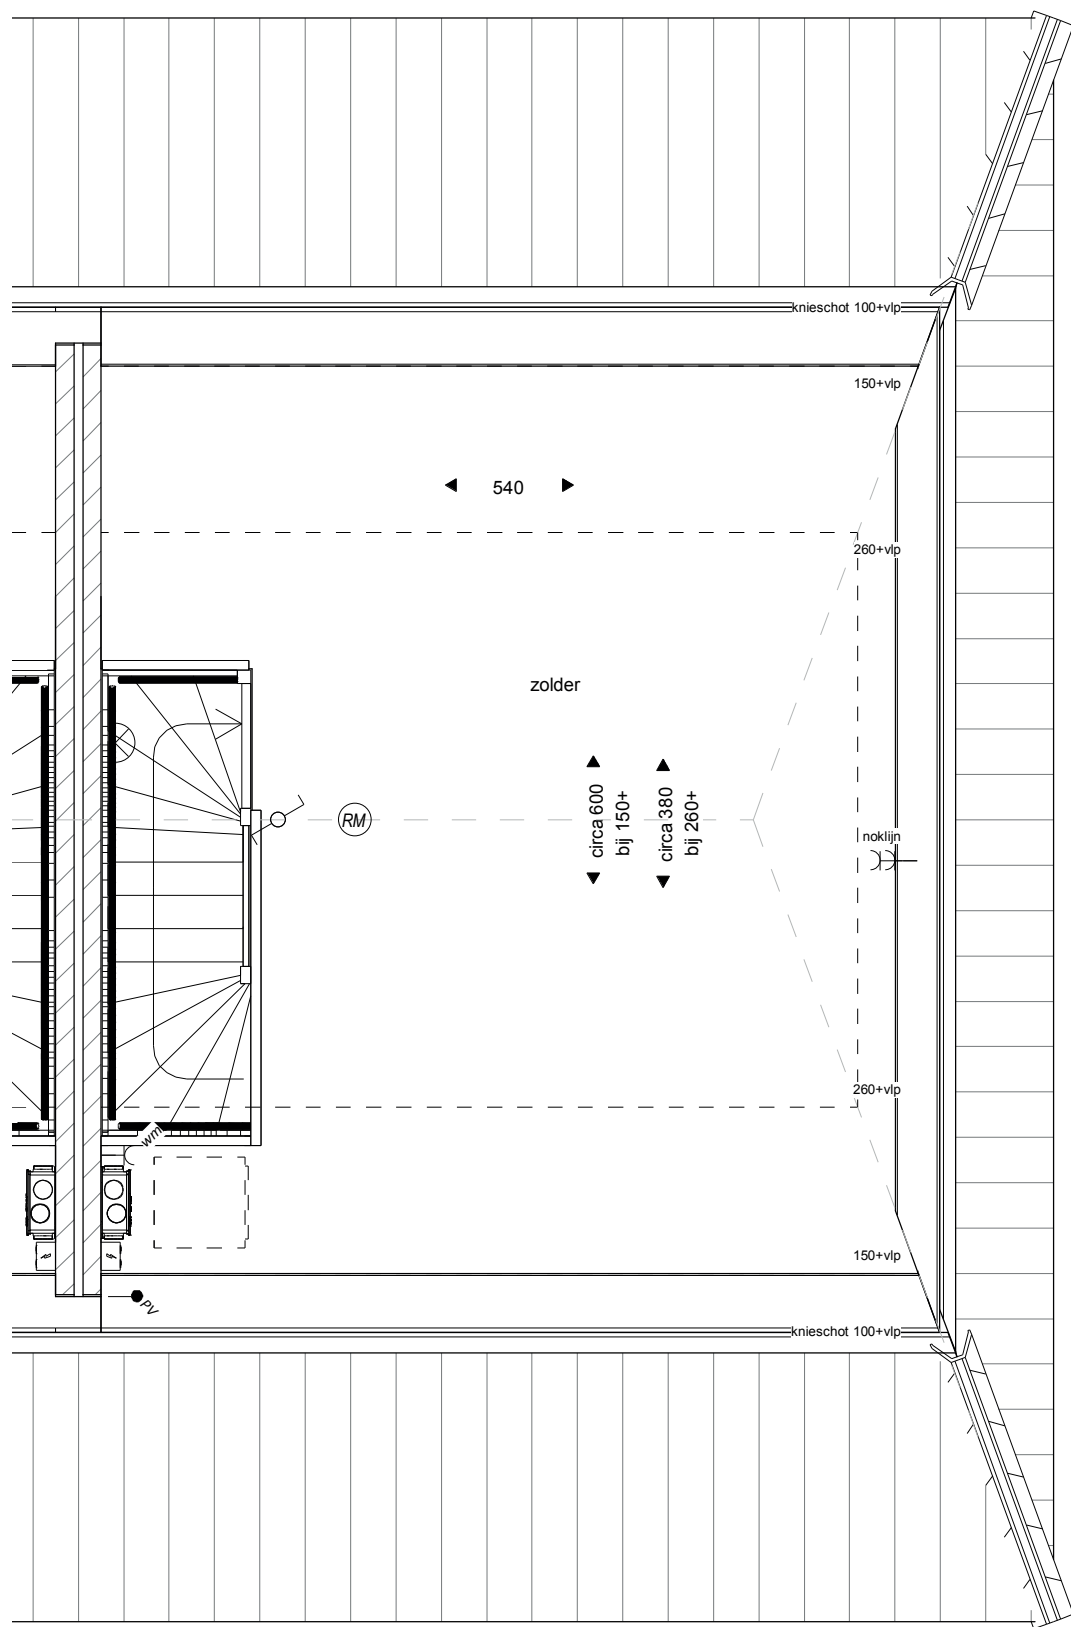


Tweede verdieping
bouwnr 43

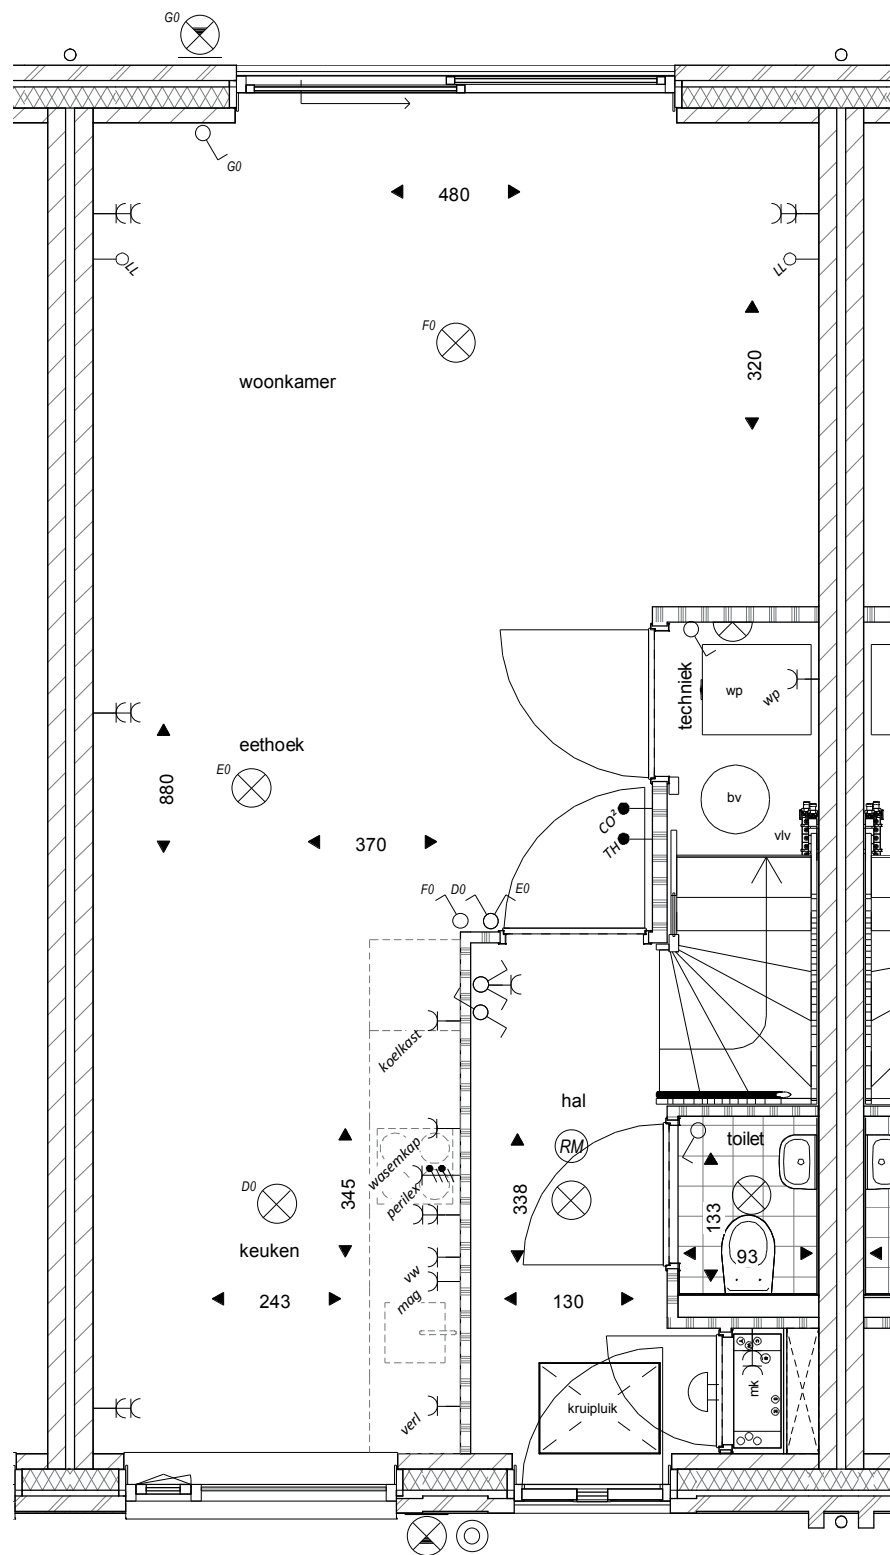


Begane grond

bouwnr 44

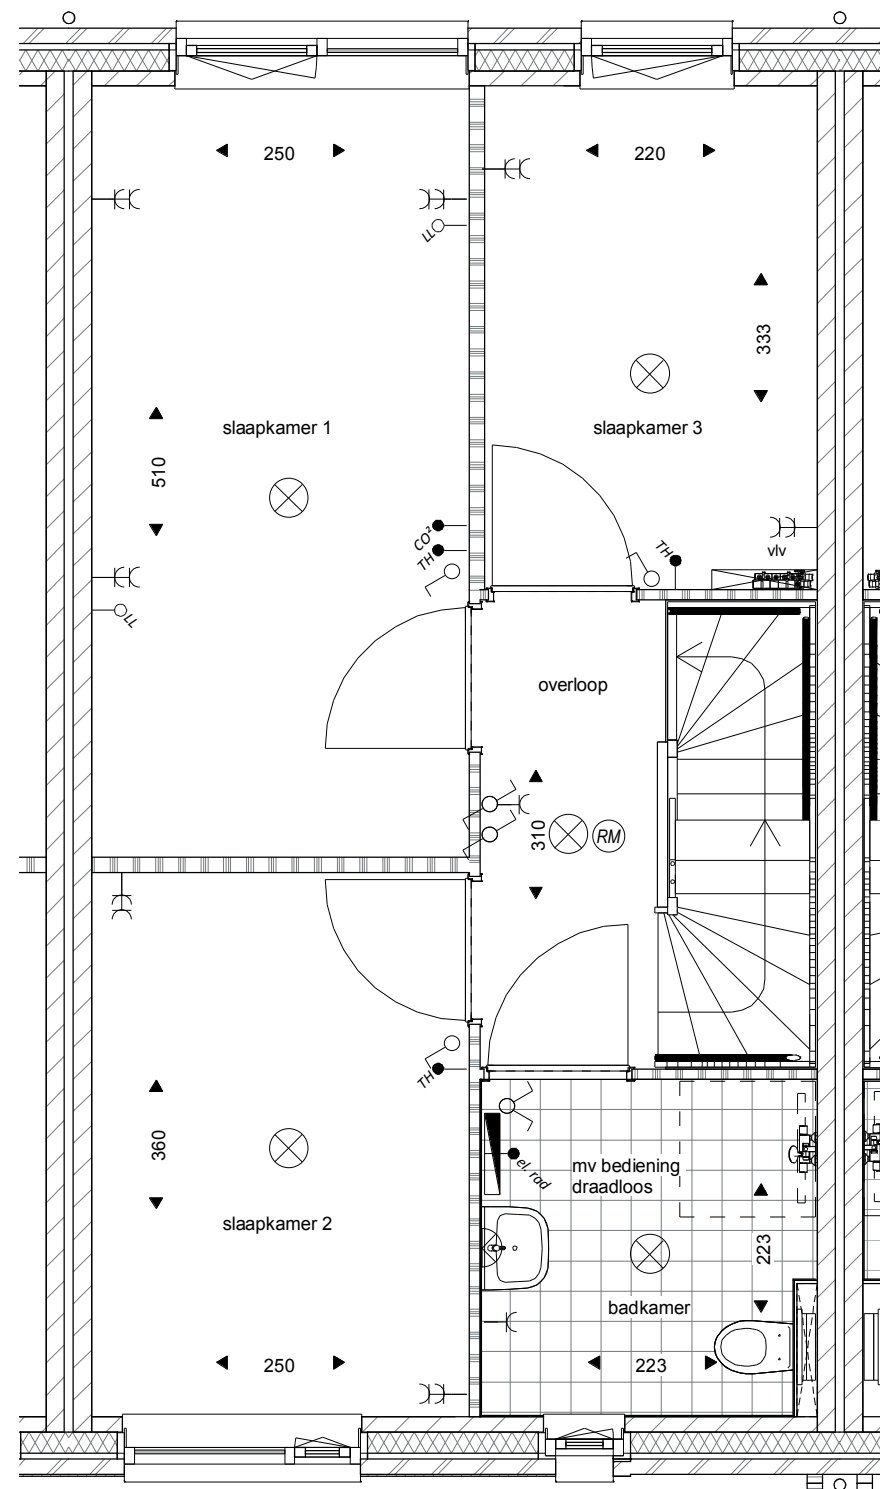


Eerste verdieping

bouwnr 44

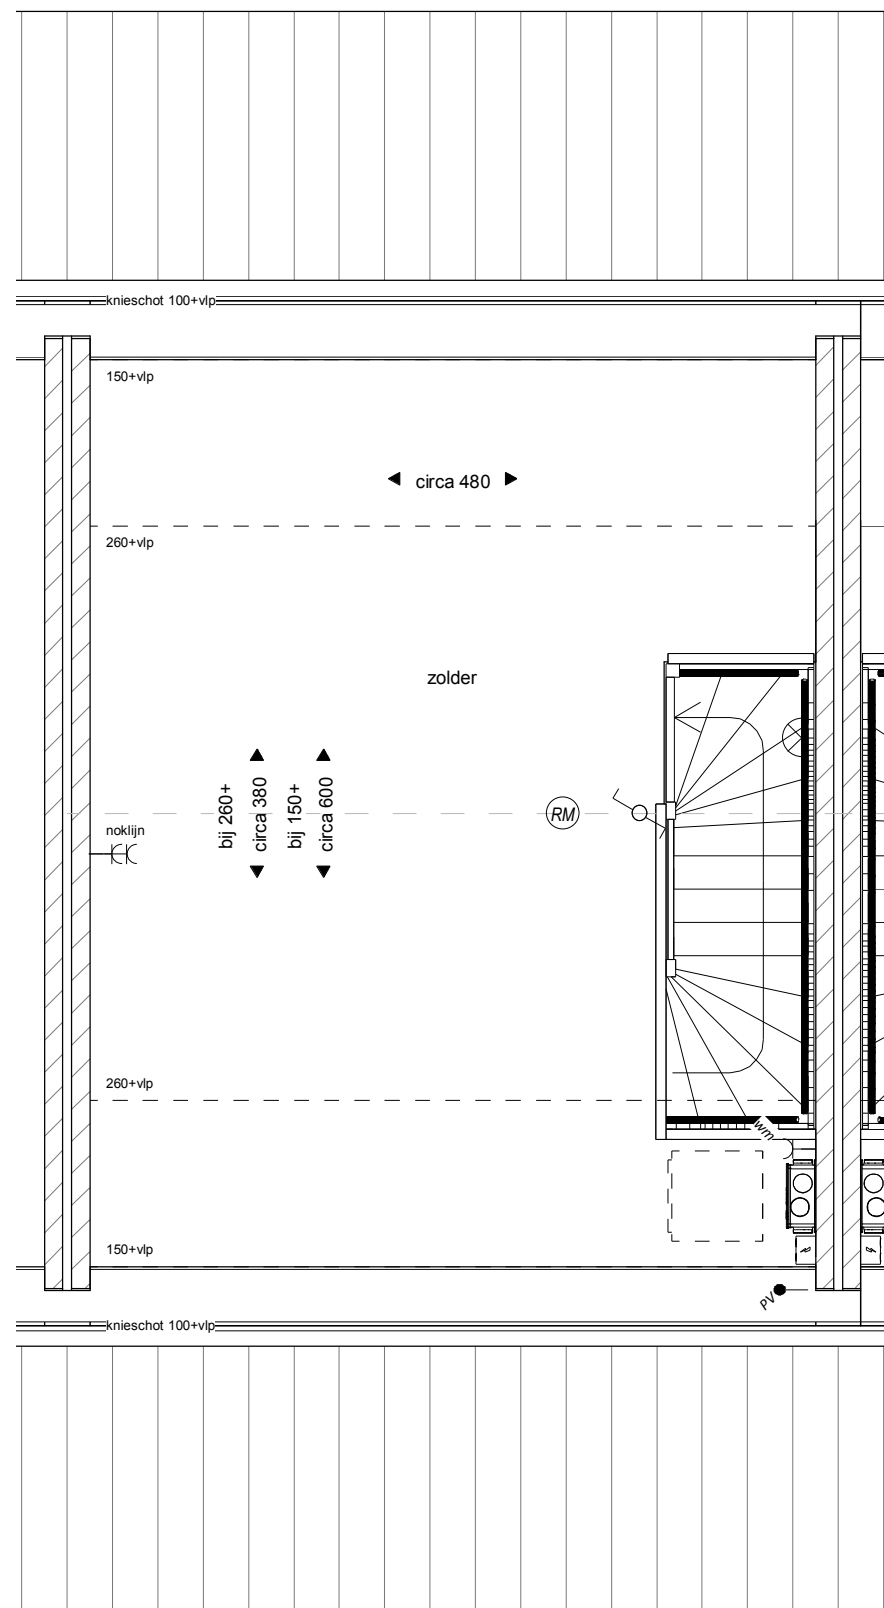


Tweede verdieping
bouwnr 44

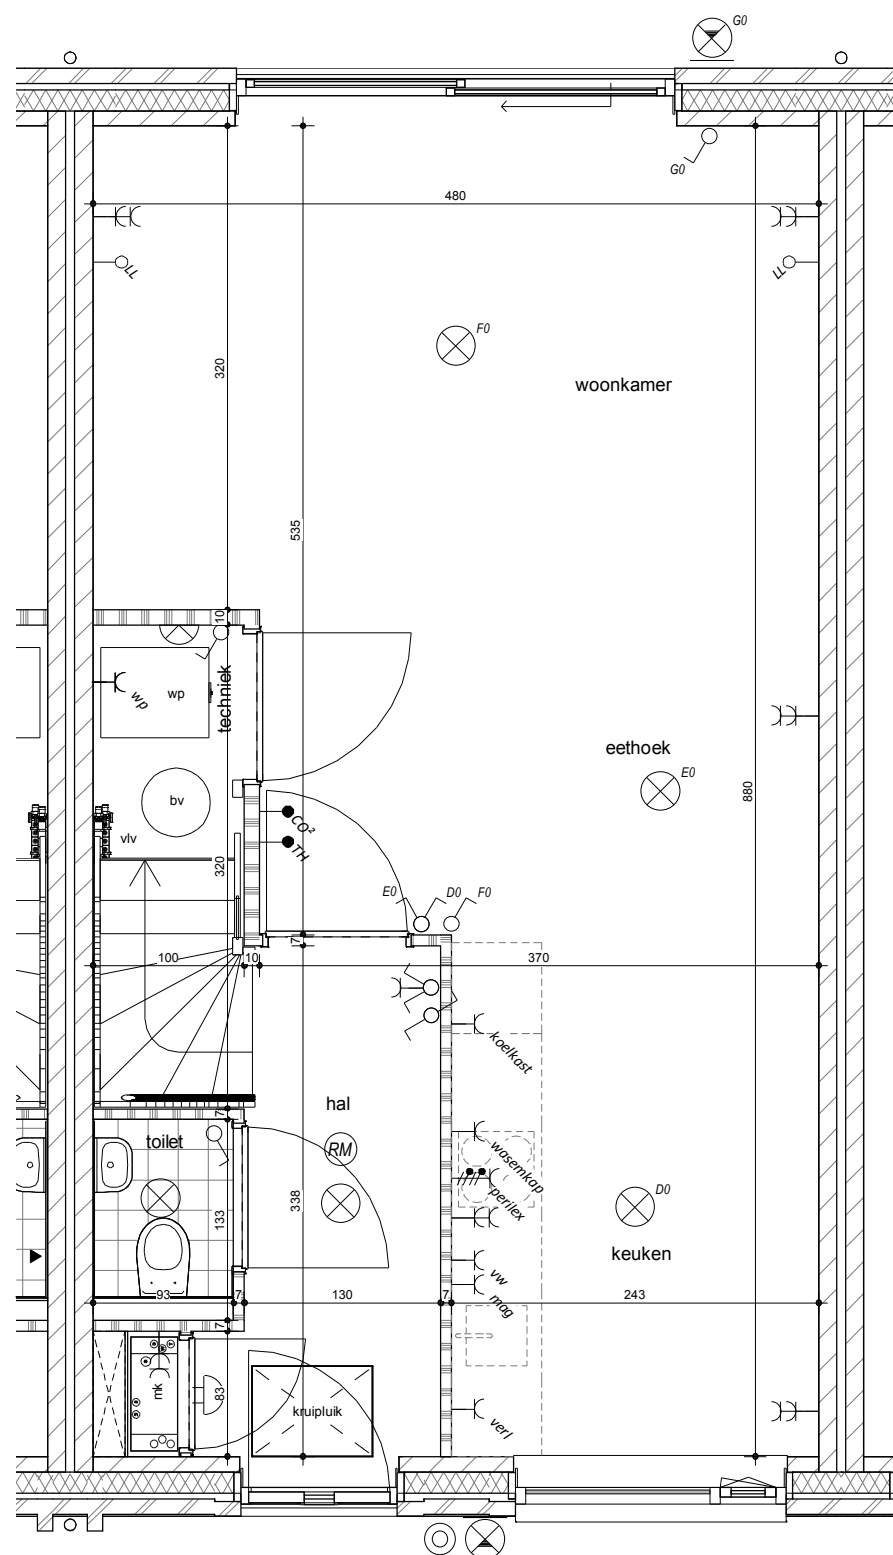


Begane grond

bouwnr 45

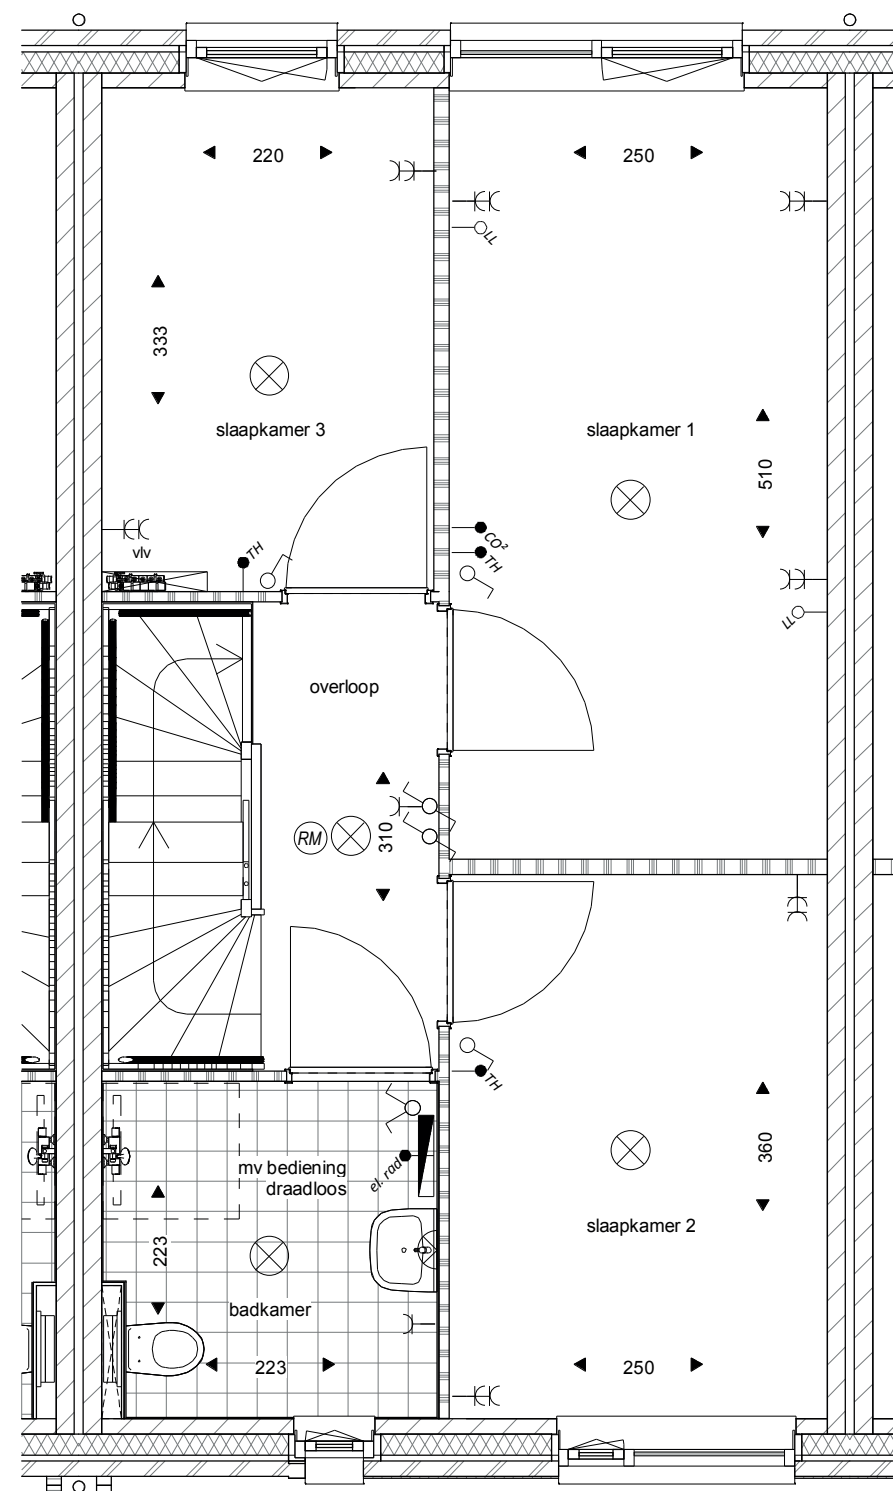


Eerste verdieping

bouwnr 45

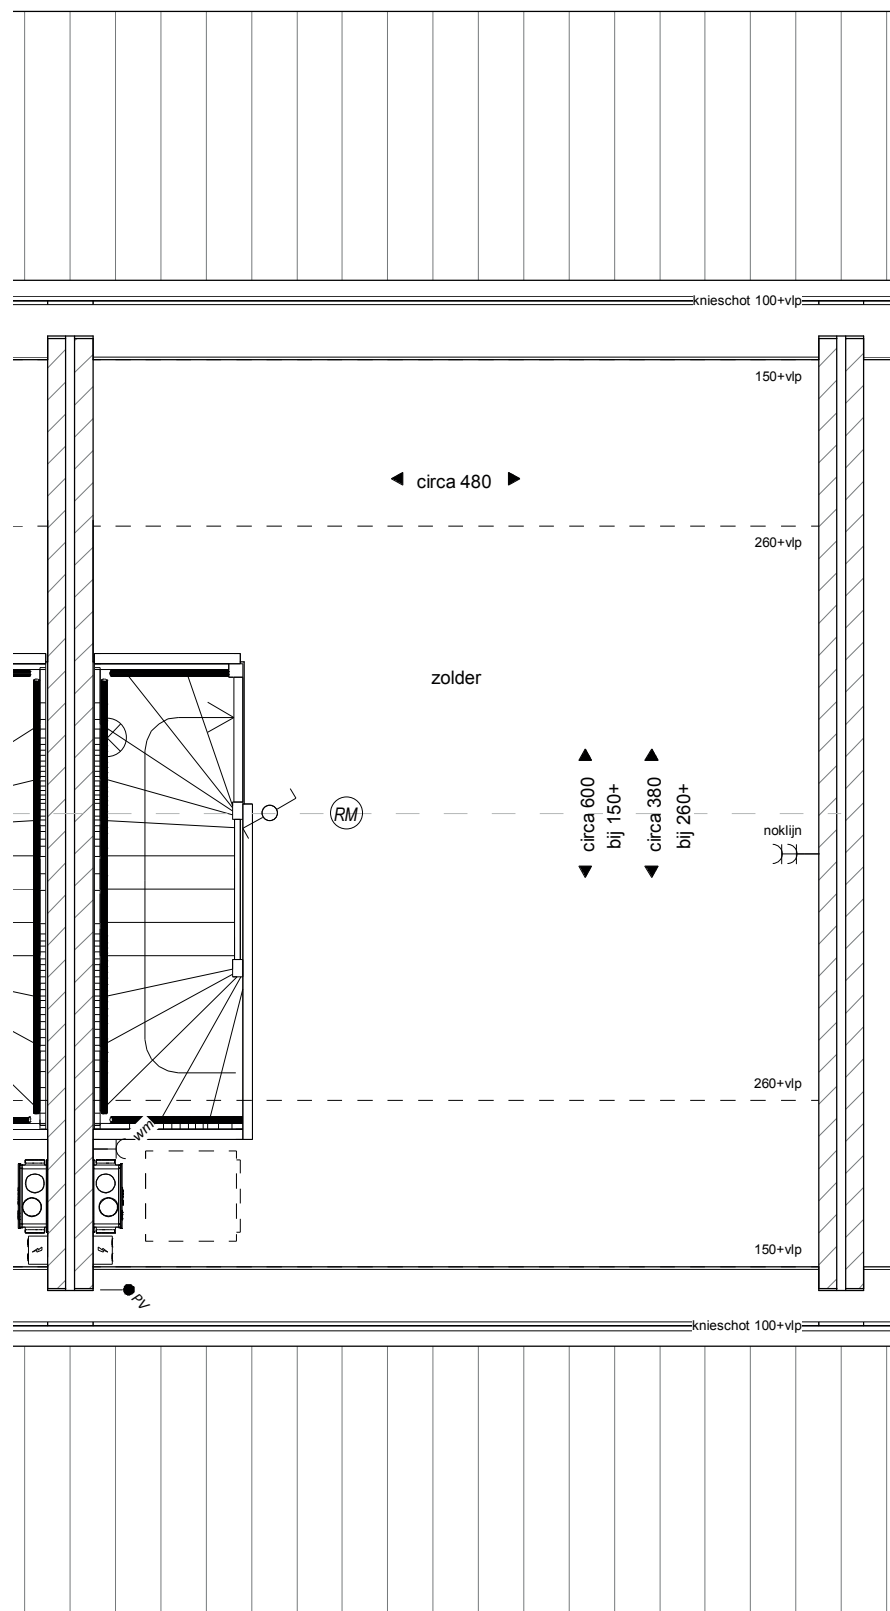


Tweede verdieping
bouwnr 45

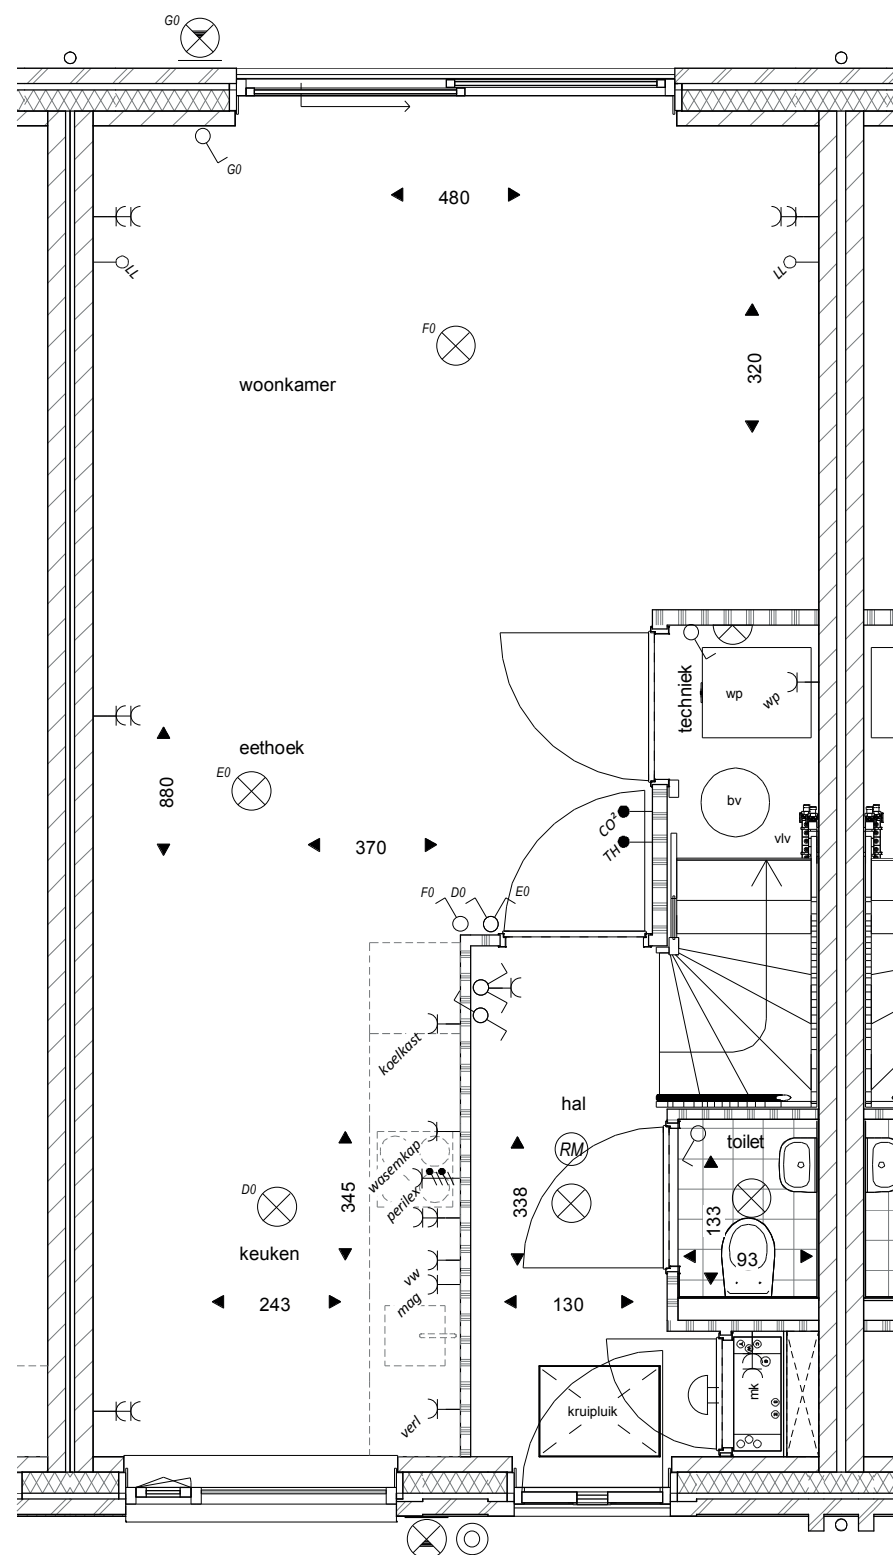


Begane grond

bouwnr 46

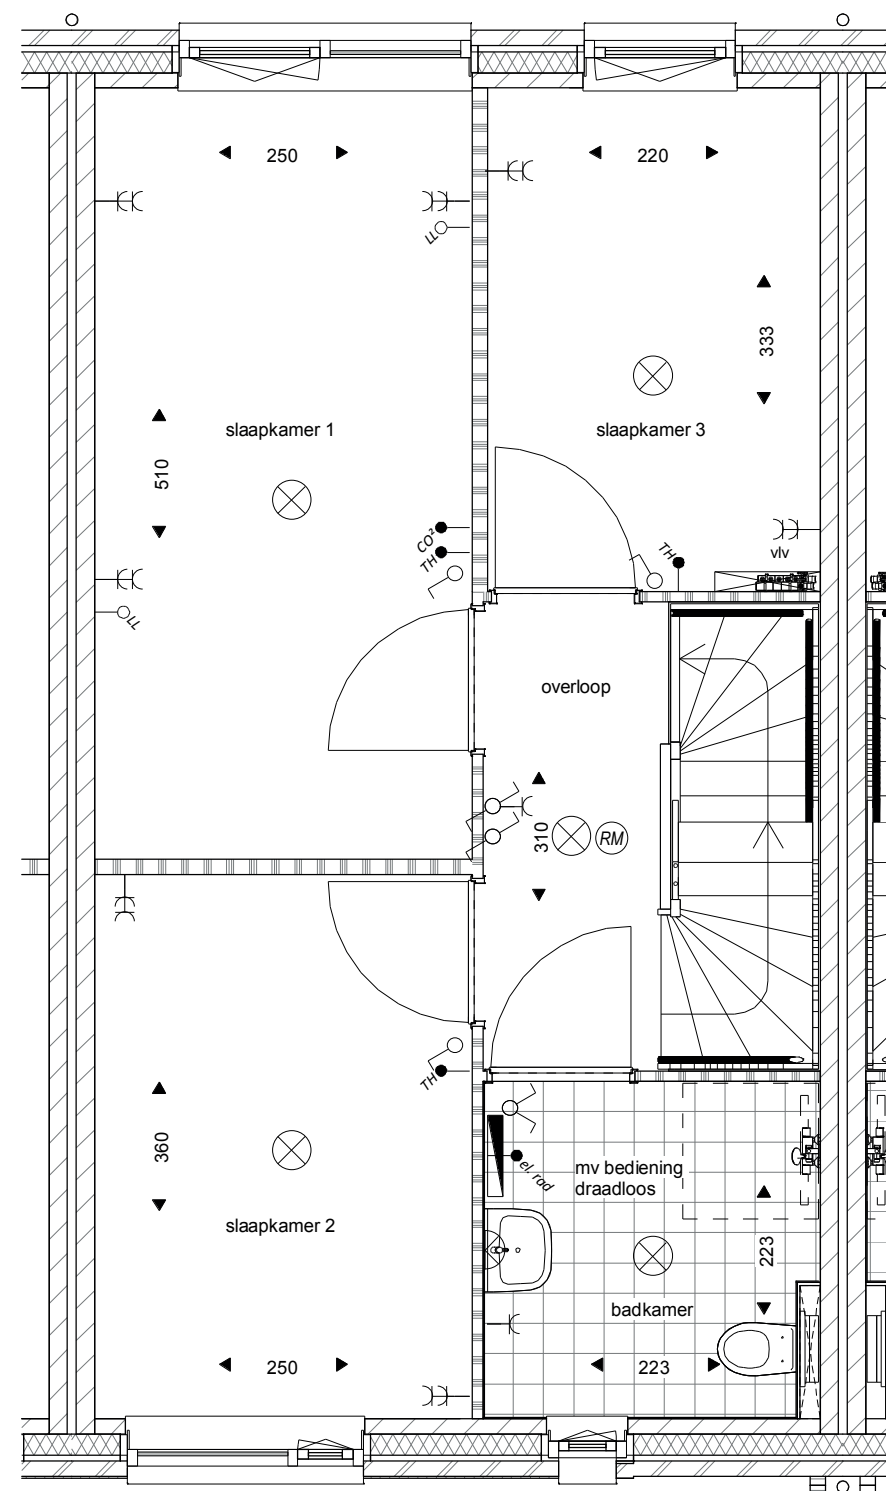

Eerste verdieping

bouwnr 46

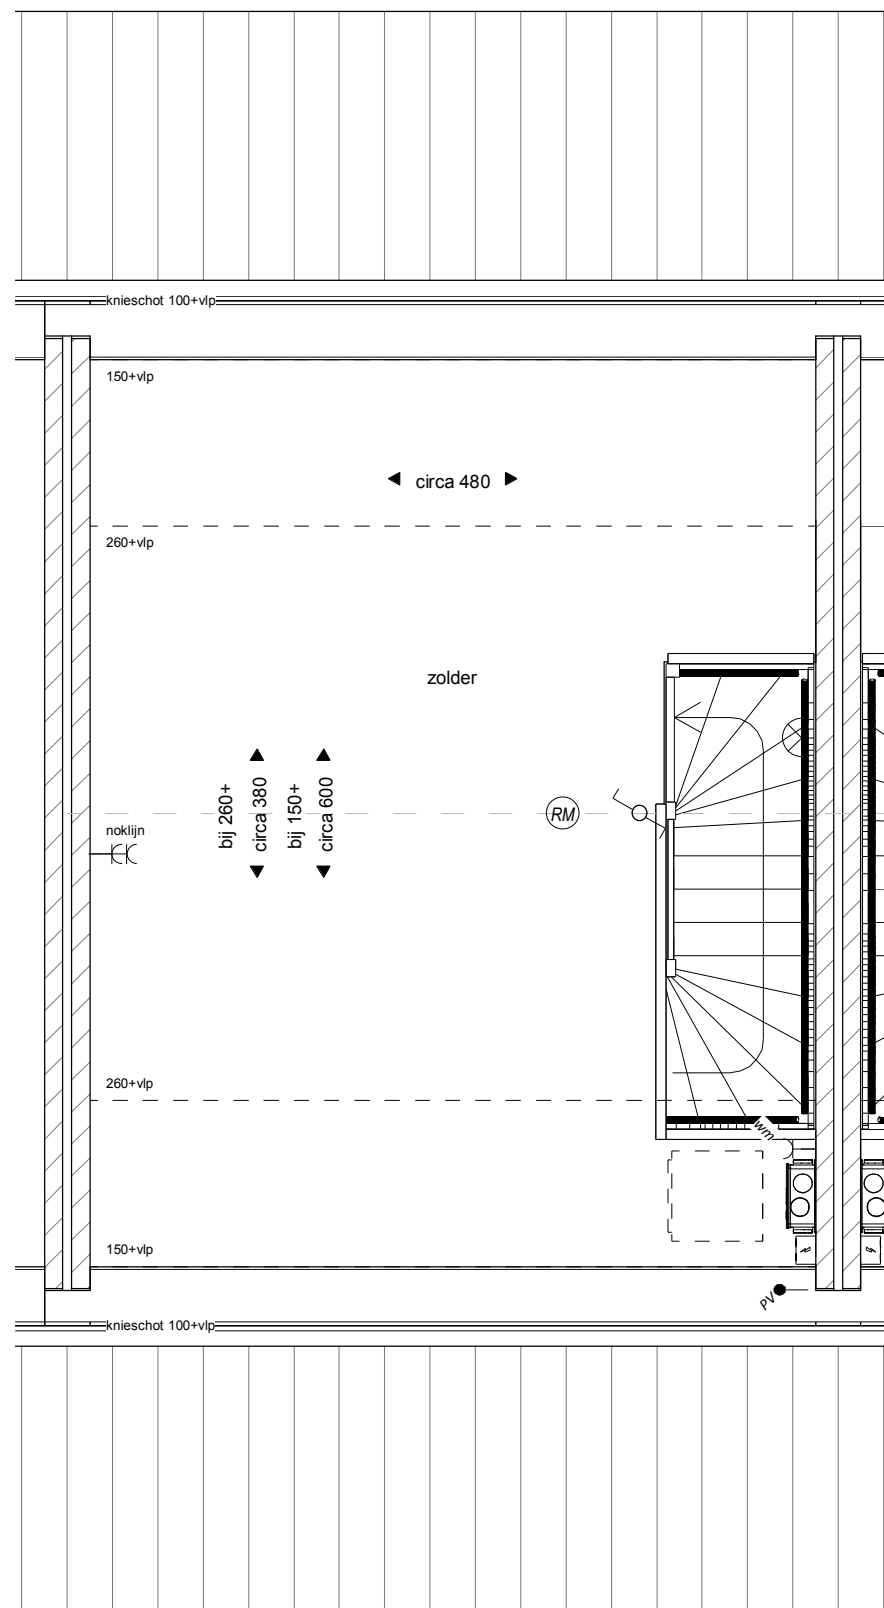


Tweede verdieping
bouwnr 46

optioneel: garage

The floor plan shows a house with the following layout and features:


- Garage:** Located on the left side, labeled "optioneel: garage".
- Living Room (woonkamer):** A large room at the top, measuring 540 units wide and 320 units high. It contains a fireplace (F0) and a window (G0).
- Technical Room (techniek):** Located below the living room, containing a water pump (wp) and a boiler (bv).
- Hall (hal):** A central hallway measuring 130 units wide and 338 units high, containing a coat closet (RM).
- Kitchen (keuken):** Located at the bottom right, measuring 303 units wide and 345 units high. It includes a sink (F0), a stove (E0), a refrigerator (D0), a microwave (verl), a dishwasher (wasmak), and a sink (perlex).
- Bathroom (toilet):** Located at the bottom left, measuring 133 units wide and 93 units high, containing a toilet and a bathtub.
- Other Features:** A dining area (eethoek) measuring 430 units wide and 880 units high, and a window (E0) in the living room.

bouwnr 47

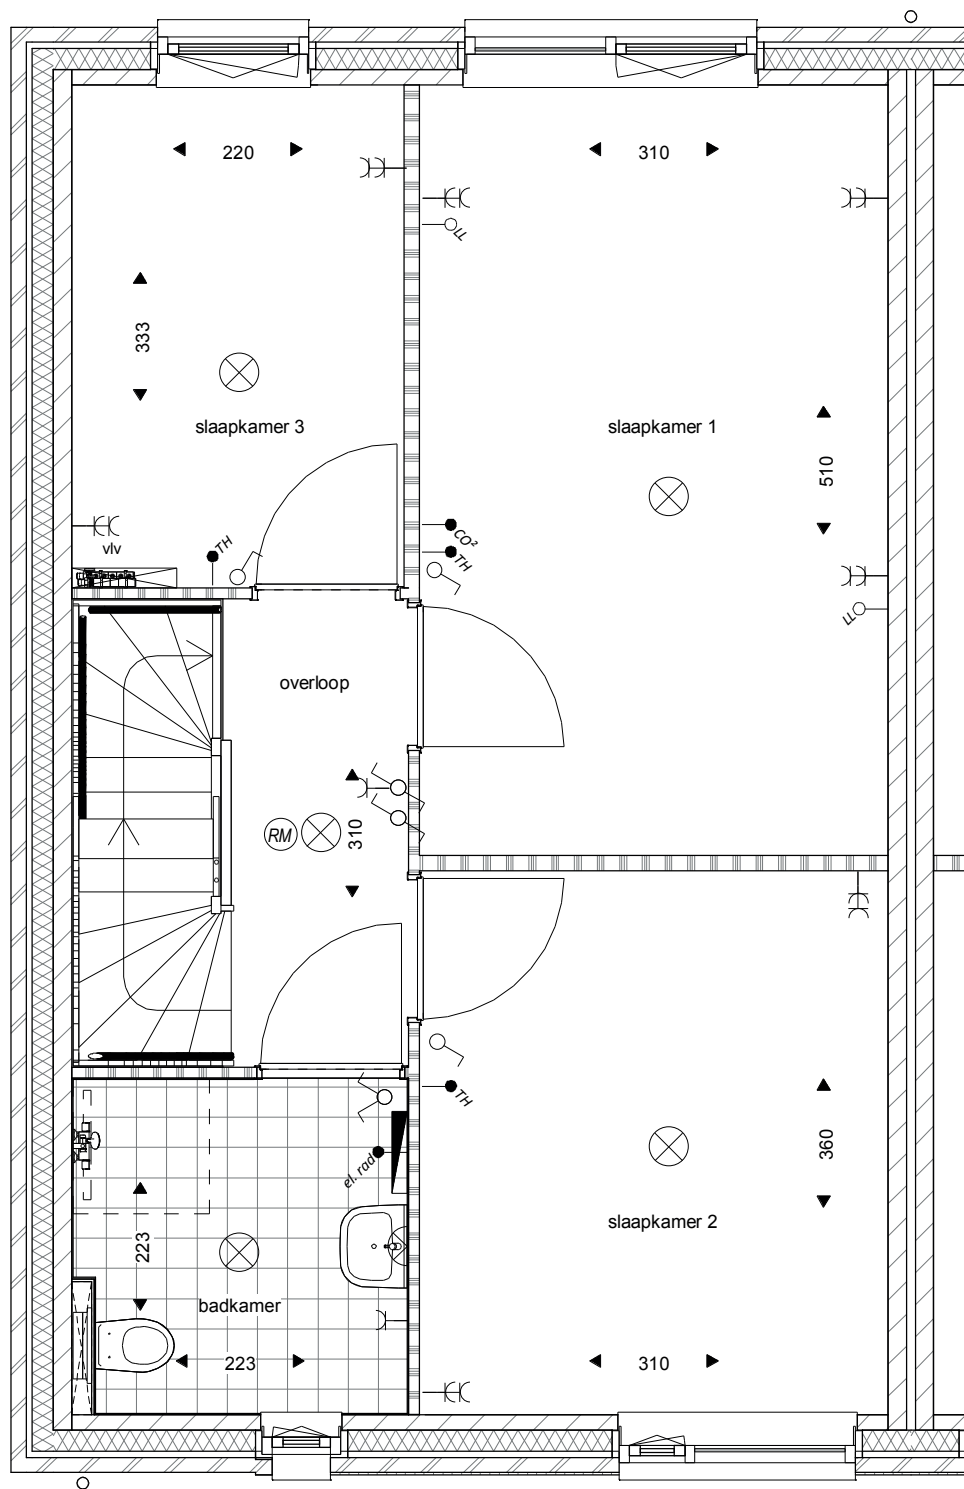

Eerste verdieping

bouwnr 47

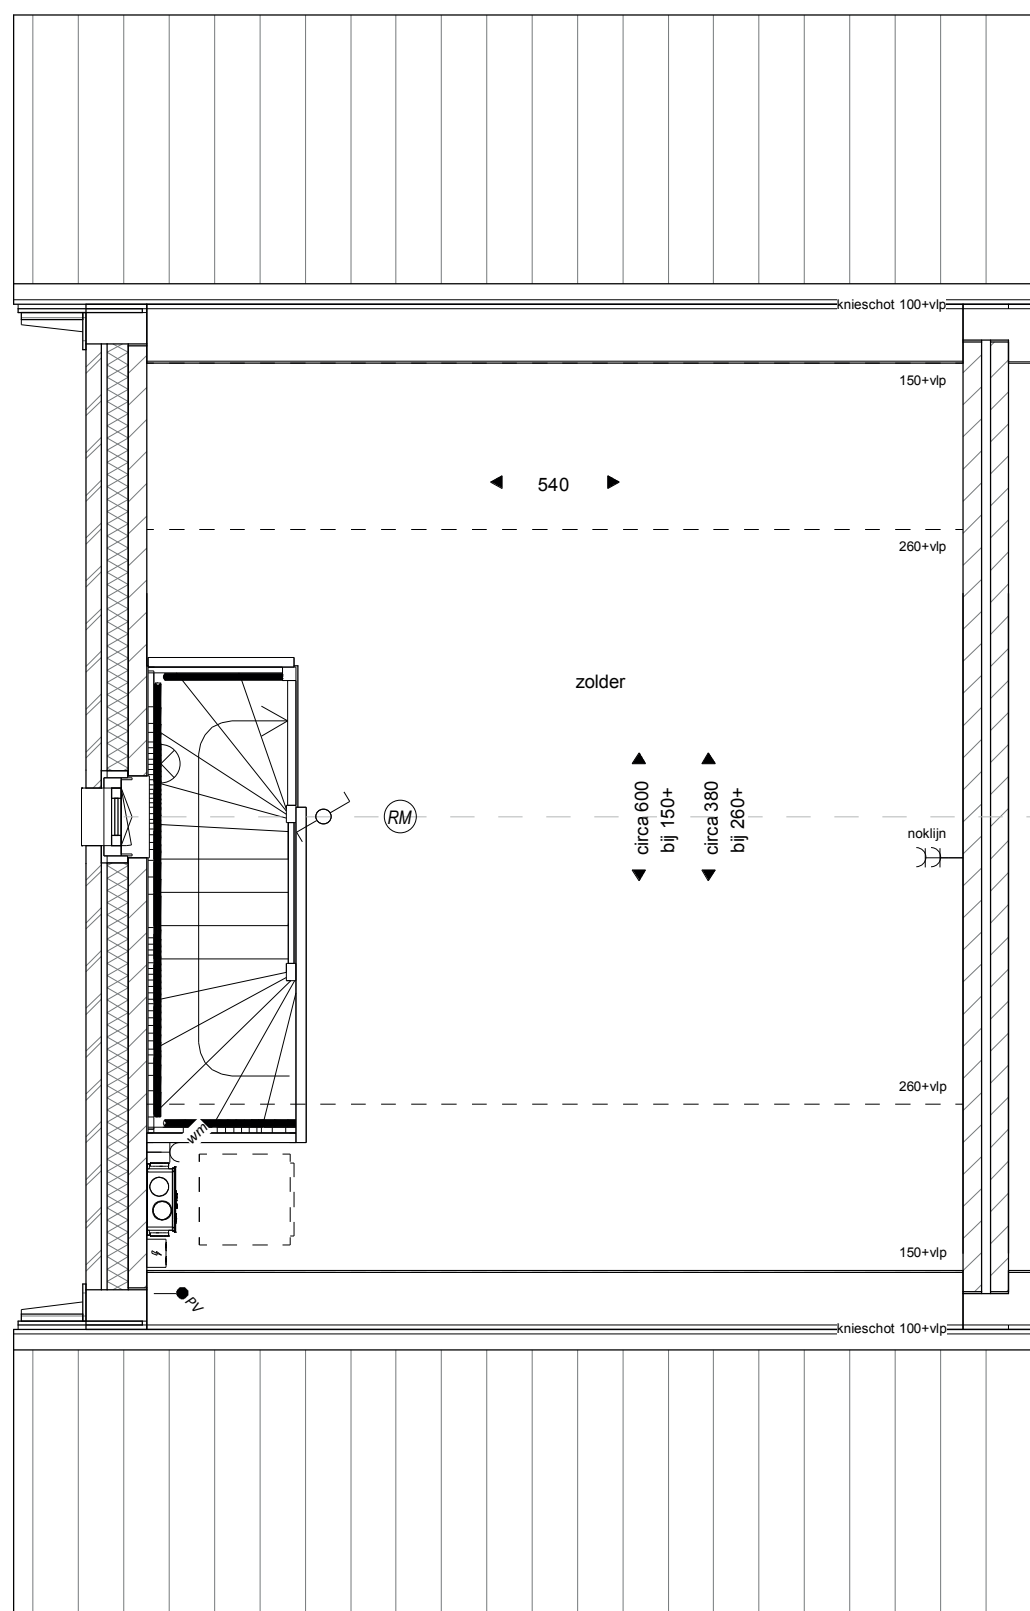

Tweede verdieping

bouwnr 47

het
Veen
Hattem

Blok 7 - bouwnr 47

Schaal 1:50

9 oktober 2020